


This drawing is the property of Jason Bruges Studio Ltd. It may not be duplicated or disclosed to any third party for any purpose except as authorised in writing by Jason Bruges Studio Ltd. Do not scale this drawing. Figured dimensions only are to be used in reference to small scale drawings. All dimensions are to be verified on site before any work commences. Any errors or omissions are to be reported to the designer. If in doubt ASK. The contractor is to provide full sized setting out drawings based on the information contained in this drawing for the designers approval prior to commencement of manufacture. This drawing is to be read with the relevant consultants and/or specialist drawings/documents and any discrepancies or variations are to be notified to the designer before the effected works commence.


Date	Revision	Purpose of Issue

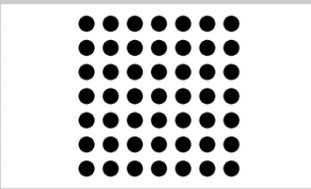

Jason Bruges Studio Ltd
 Netil house
 1 Netil Lane
 London E8 3RL
 United Kingdom

+44(0)77 0660 1759
 +44(0)77 0660 1759
 www.jasonbruges.com

Client:	Hull City of Culture
Project:	Hull 2017
Venue:	Beverly Gate
Subject:	Beverly Gate Elevation
Scale:	1.100 @ A3
Code:	HCC Drawing number: Hull_2017_01_D002
Revision:	C Date of creation: 09/11/2017

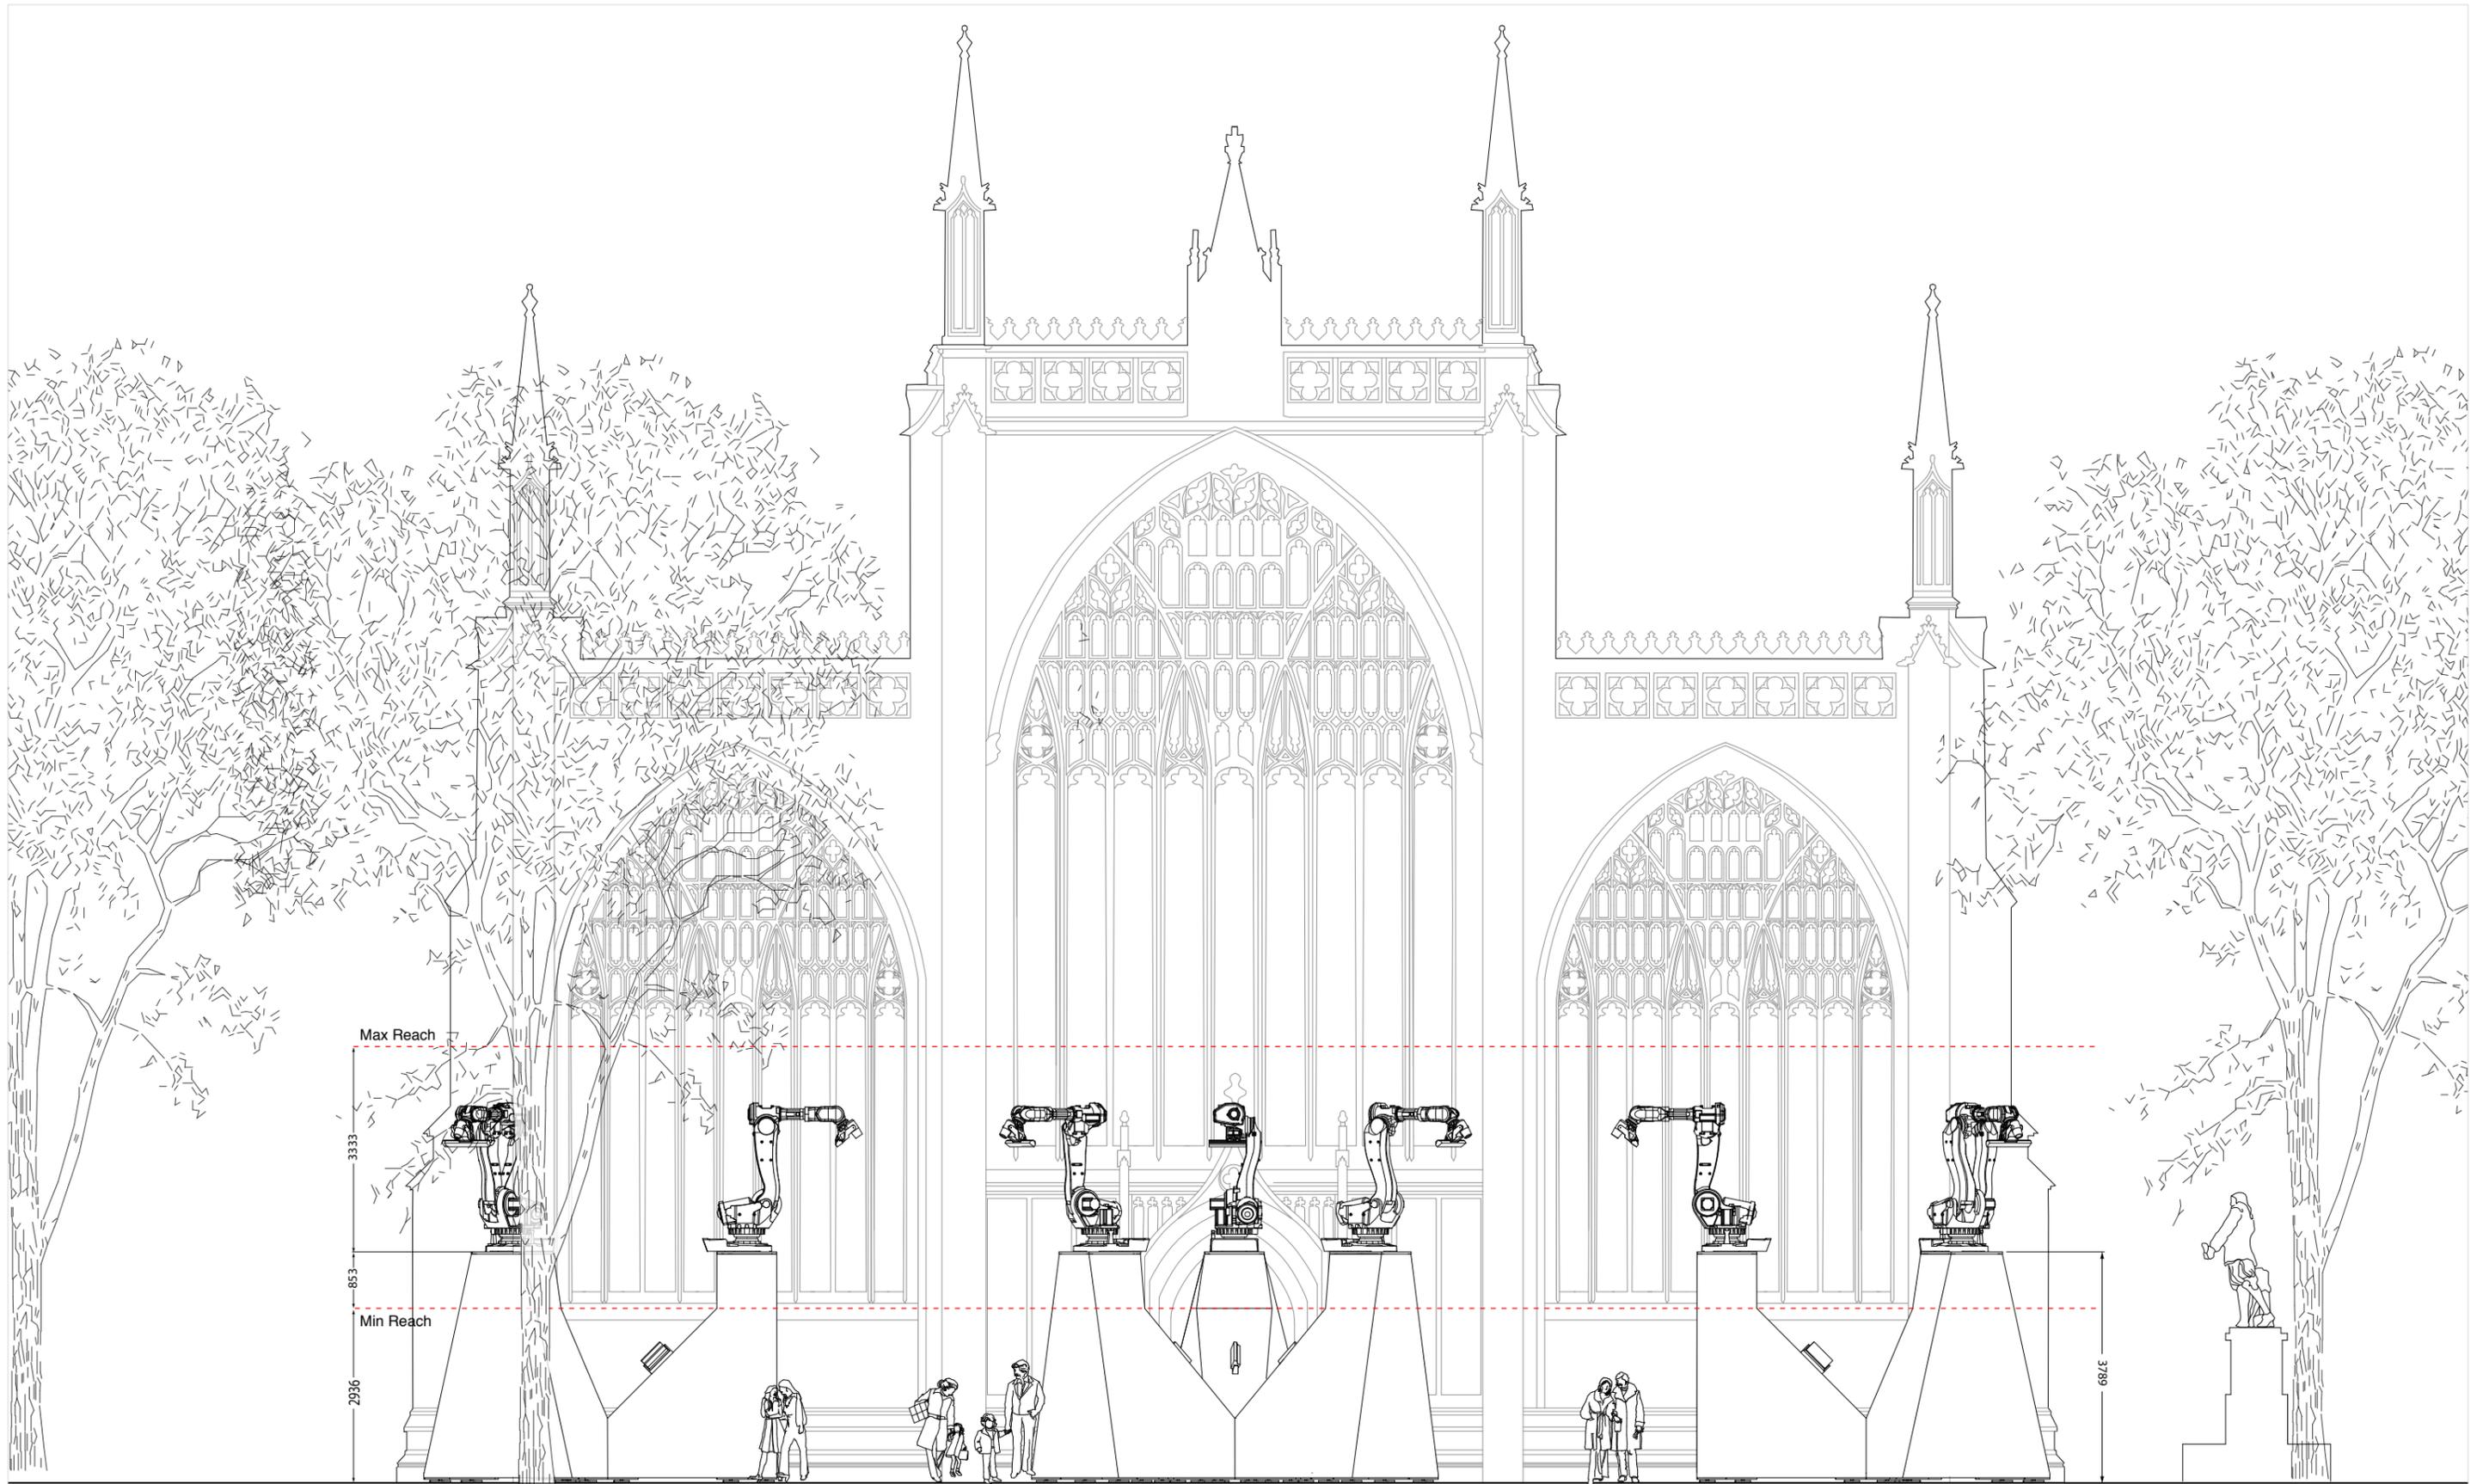


1:100



This drawing is the property of Jason Bruges Studio Ltd. It may not be duplicated or disclosed to any third party for any purpose except as authorised in writing by Jason Bruges Studio Ltd. Do not scale this drawing. Figured dimensions only are to be used in reference to small scale drawings. All dimensions are to be verified on site before any work commences. Any errors or omissions are to be reported to the designer. If in doubt ASK. The contractor is to provide full sized setting out drawings based on the information contained in this drawing for the designers approval prior to commencement of manufacture. This drawing is to be read with the relevant consultants and/or specialist drawings/documents and any discrepancies or variations are to be notified to the designer before the effected works commence.

Date	Revision	Purpose of Issue

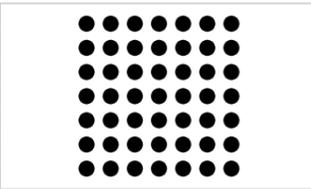

Jason Bruges Studio Ltd
 Netil house
 1 Netil Lane
 London E8 3RL
 United Kingdom
 +44(0)77 0660 1759
 +44(0)77 0660 1759
 www.jasonbruges.com

Client:	Hull City of Culture
Project:	Hull 2017
Venue:	Trinity Square
Subject:	Elevation of Trinity Square
Scale:	1:100 @ A3
Code:	HCC Drawing number: Hull_2017_02_D002
Revision:	C Date of creation: 09/11/2017




1:100




This drawing is the property of Jason Bruges Studio Ltd. It may not be duplicated or disclosed to any third party for any purpose except as authorised in writing by Jason Bruges Studio Ltd. Do not scale this drawing. Figured dimensions only are to be used in reference to small scale drawings. All dimensions are to be verified on site before any work commences. Any errors or omissions are to be reported to the designer. If in doubt ASK. The contractor is to provide full sized setting out drawings based on the information contained in this drawing for the designers approval prior to commencement of manufacture. This drawing is to be read with the relevant consultants and/or specialist drawings/documents and any discrepancies or variations are to be notified to the designer before the effected works commence.

Date	Revision	Purpose of Issue

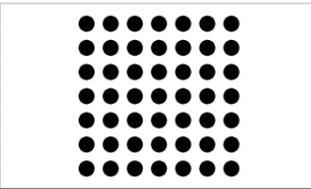


Jason Bruges Studio Ltd
 Netil house
 1 Netil Lane
 London E8 3RL
 United Kingdom
 +44(0)77 0660 1759
 +44(0)77 0660 1759
 www.jasonbruges.com

Client:	Hull City of Culture
Project:	Hull 2017
Venue:	Museum Quarters
Subject:	Museum Quarters Elevation
Scale:	1:100 @ A3
Code:	HCC Drawing number: Hull_2017_03_D002
Revision:	C Date of creation: 09/11/2017

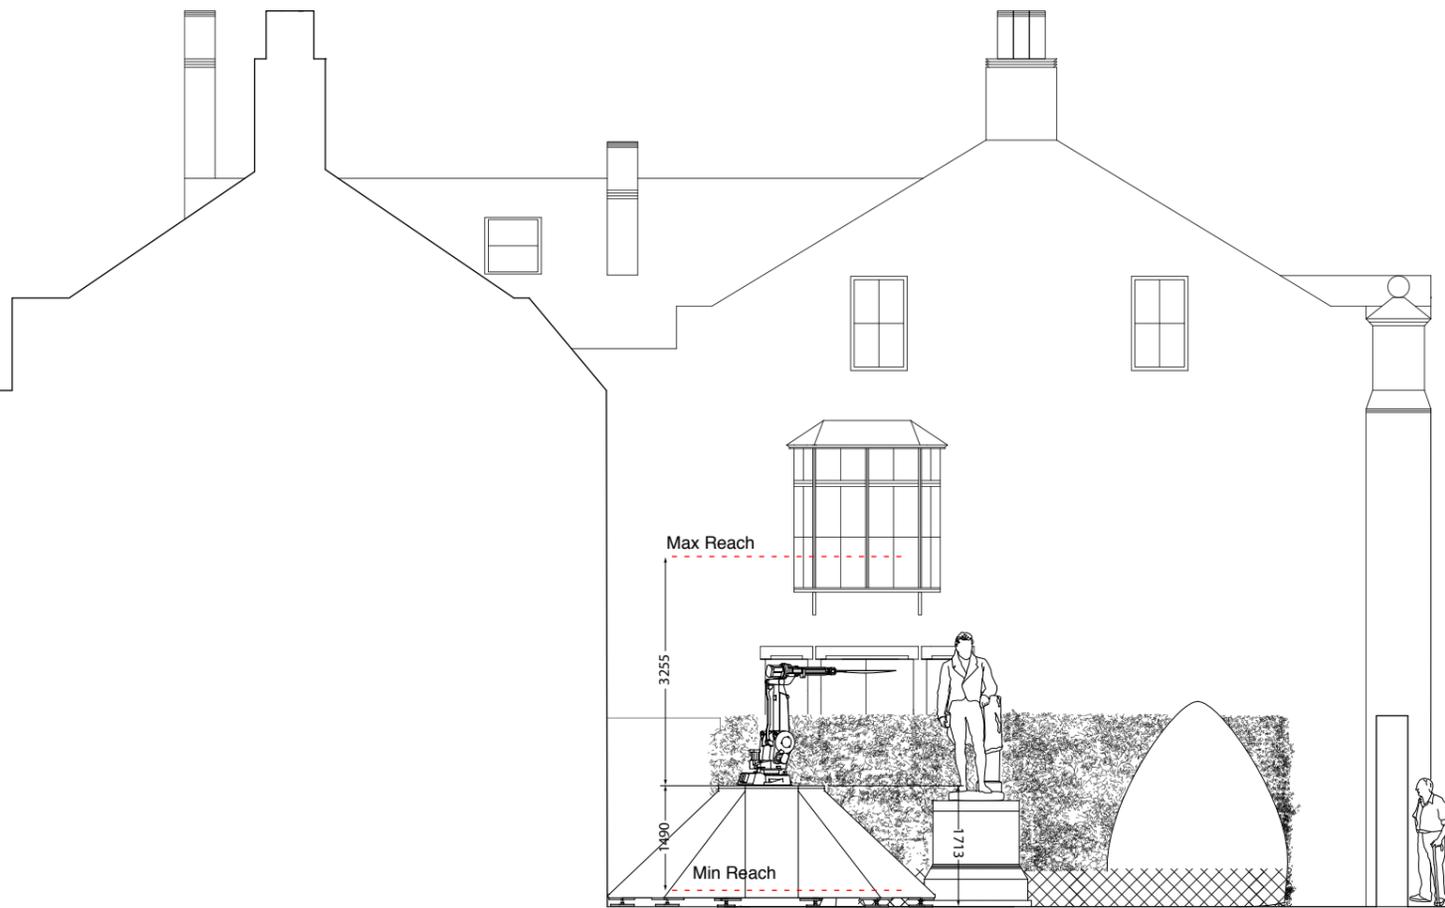

This drawing is the property of Jason Bruges Studio Ltd. It may not be duplicated or disclosed to any third party for any purpose except as authorised in writing by Jason Bruges Studio Ltd. Do not scale this drawing. Figured dimensions only are to be used in reference to small scale drawings. All dimensions are to be verified on site before any work commences. Any errors or omissions are to be reported to the designer. If in doubt ASK. The contractor is to provide full sized setting out drawings based on the information contained in this drawing for the designers approval prior to commencement of manufacture. This drawing is to be read with the relevant consultants and/or specialist drawings/documents and any discrepancies or variations are to be notified to the designer before the effected works commence.

Date	Revision	Purpose of Issue

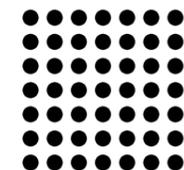

Jason Bruges Studio Ltd
 Netil house
 1 Netil Lane
 London E8 3RL
 United Kingdom
 +44(0)77 0660 1759
 +44(0)77 0660 1759
 www.jasonbruges.com

Client:	Hull City of Culture
Project:	Hull 2017
Venue:	Wilberforce House
Subject:	Wilberforce house Elevation
Scale:	1:100 @ A3
Code:	HCC Drawing number: Hull_2017_04_D002
Revision:	C Date of creation: 09/11/2017